


90° bends will not be allowed for use on service lines or riser pipe installation.

An approved visual tape and marking tape shall be centered approx. 12" over the end of service line connections. Tapes to be approx. 5' in length.

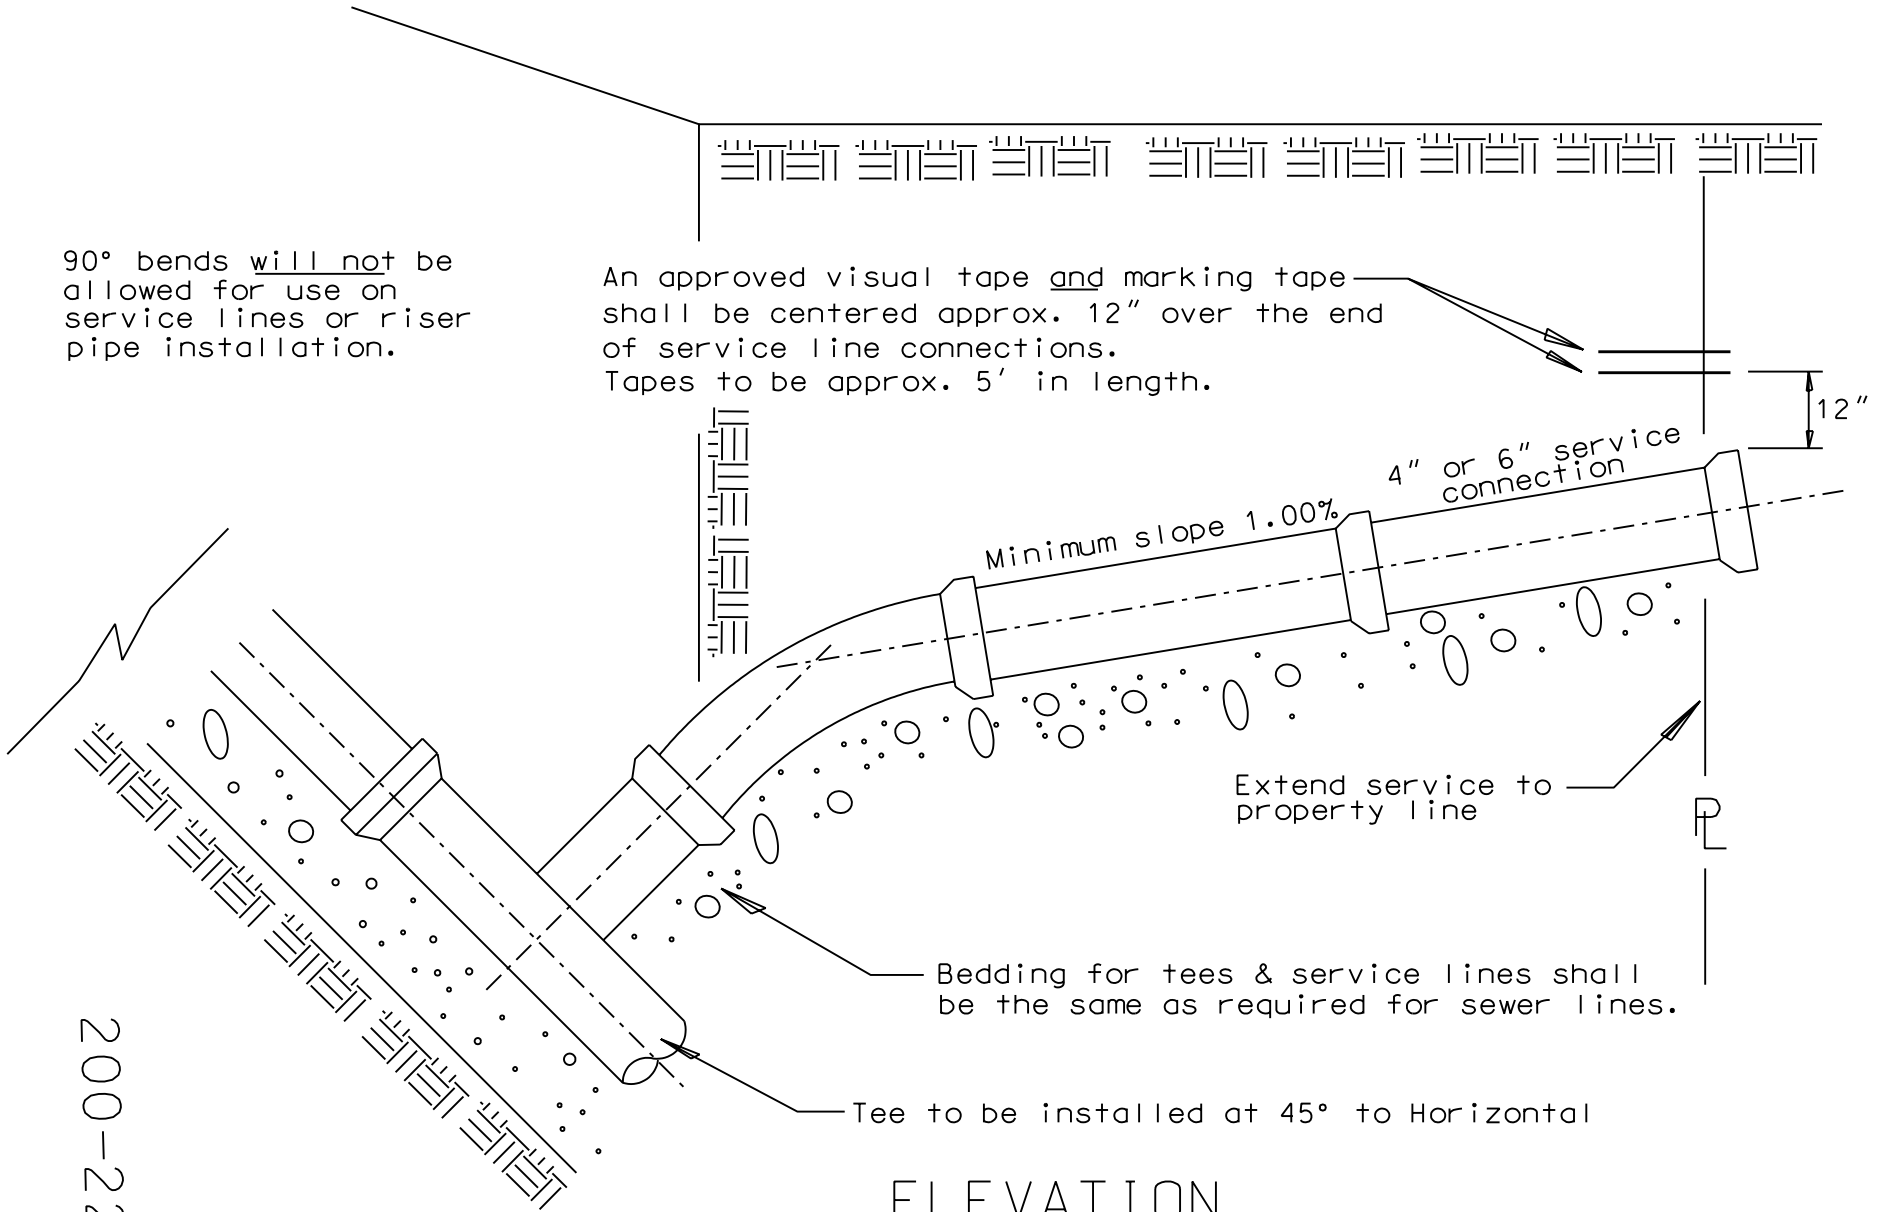

Extend service to property line

Bedding for tees & service lines shall be the same as required for sewer lines.

Tee to be installed at 45° to Horizontal

ELEVATION

TYPICAL SEWER SERVICE CONNECTION 200-220.1

200-220.1